


MAGELLAN STREET

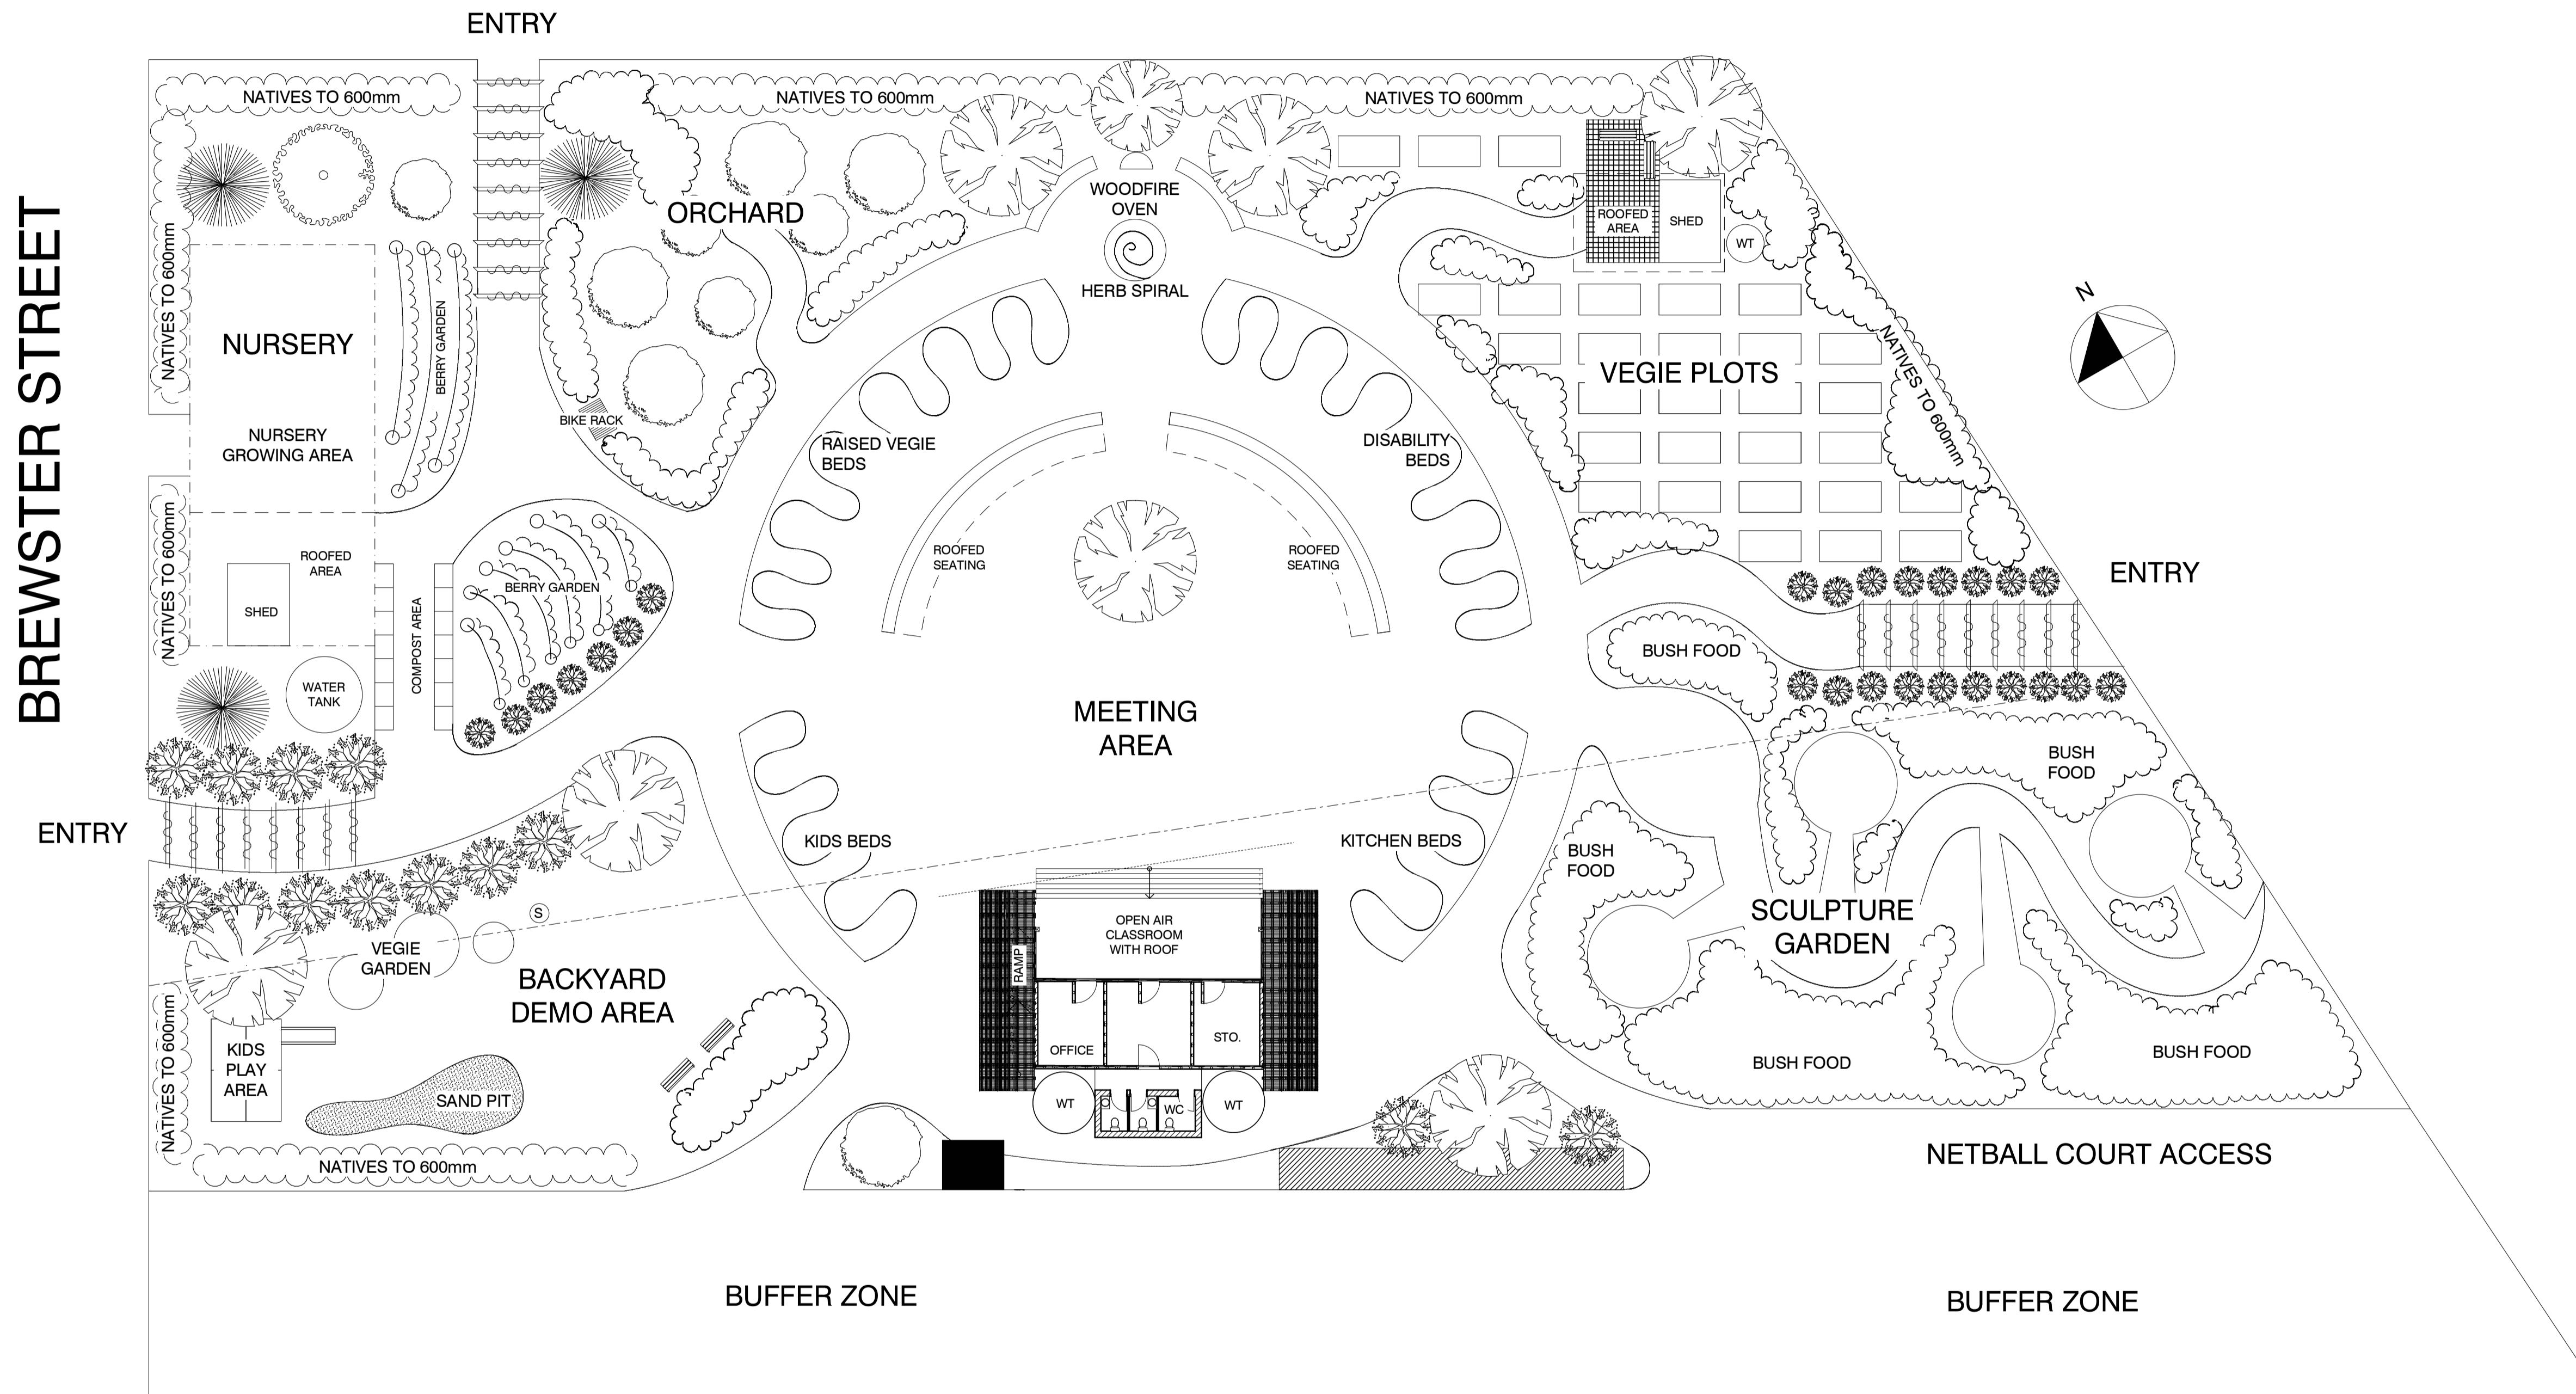

1 CONCEPT FLOOR PLAN
1:200 COMMUNITY GARDEN

LEGEND

DESIGNED BY:
CARLA TIPPING
SUSTAINABLE LIFESTYLE DESIGN
PGIH: 02 68631332
PHIL DUDMAN
THE GARDEN GURU
www.thegardenguru.com.au

CONCEPT DESIGN

NW Design
125 Links Ave, East Ballina, NSW, 2478
PH: 02 66 228393
Mobile: 0410 526868
www.nwdesign.com.au
ABN 96 413 727 450

CLIENT: RAINBOW REGION COMMUNITY FARMS INC.

DESCRIPTION
FLOOR PLAN
PROPOSED COMMUNITY GARDEN
LISMORE PARK
CNR BREWSTER & MAGELLAN ST.
LISMORE NSW

DRAWINGS SCALE 1:200 @ A1	DATE 6/10/2009
DRAWING No. A.02.2	ISSUE No. E